


**THIRD FLOOR FINISH
PLAN - AREA "C"**



KEY PLAN

DRAWN BY: JAM CHECKED BY: MFK
 JOB NO.: 198095 JOB ABBREVI.: UT/PACDPR
 DATE: 10NOV98 ISSUE PACKAGE #4 - CDS DRAWING NUMBER: 065A0241

A2-41

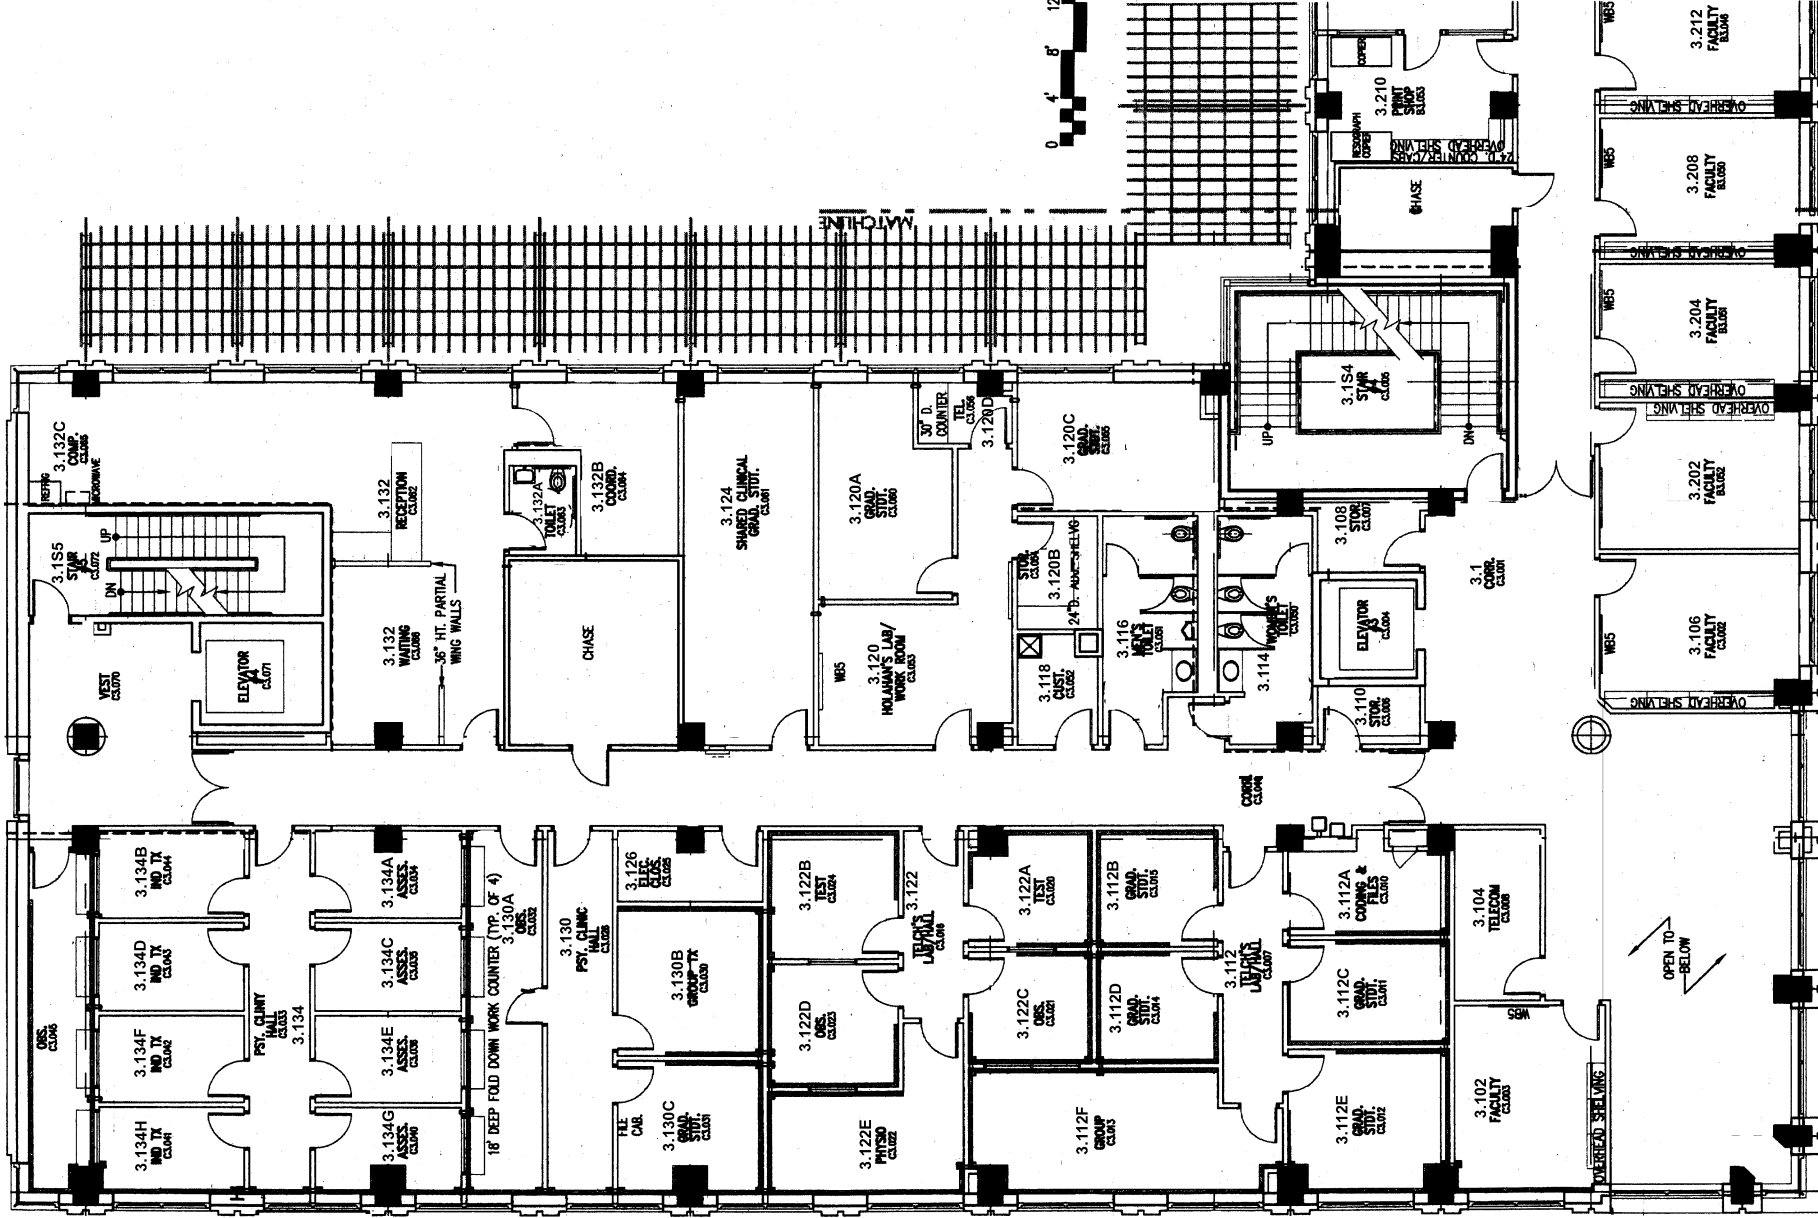

MATCHLINE