



FIFTH FLOOR FINISH PLAN - AREA "C"

A2-47

DRAWN BY JAM CHECKED BY RV
 JOB NO. 188095 JOB NUMBER UT/PCDPR
 DATE 10NOV99 ISSUE PACKAGE #4 - CD'S 095A0247
 DRAWING NUMBER

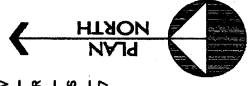

KEY PLAN

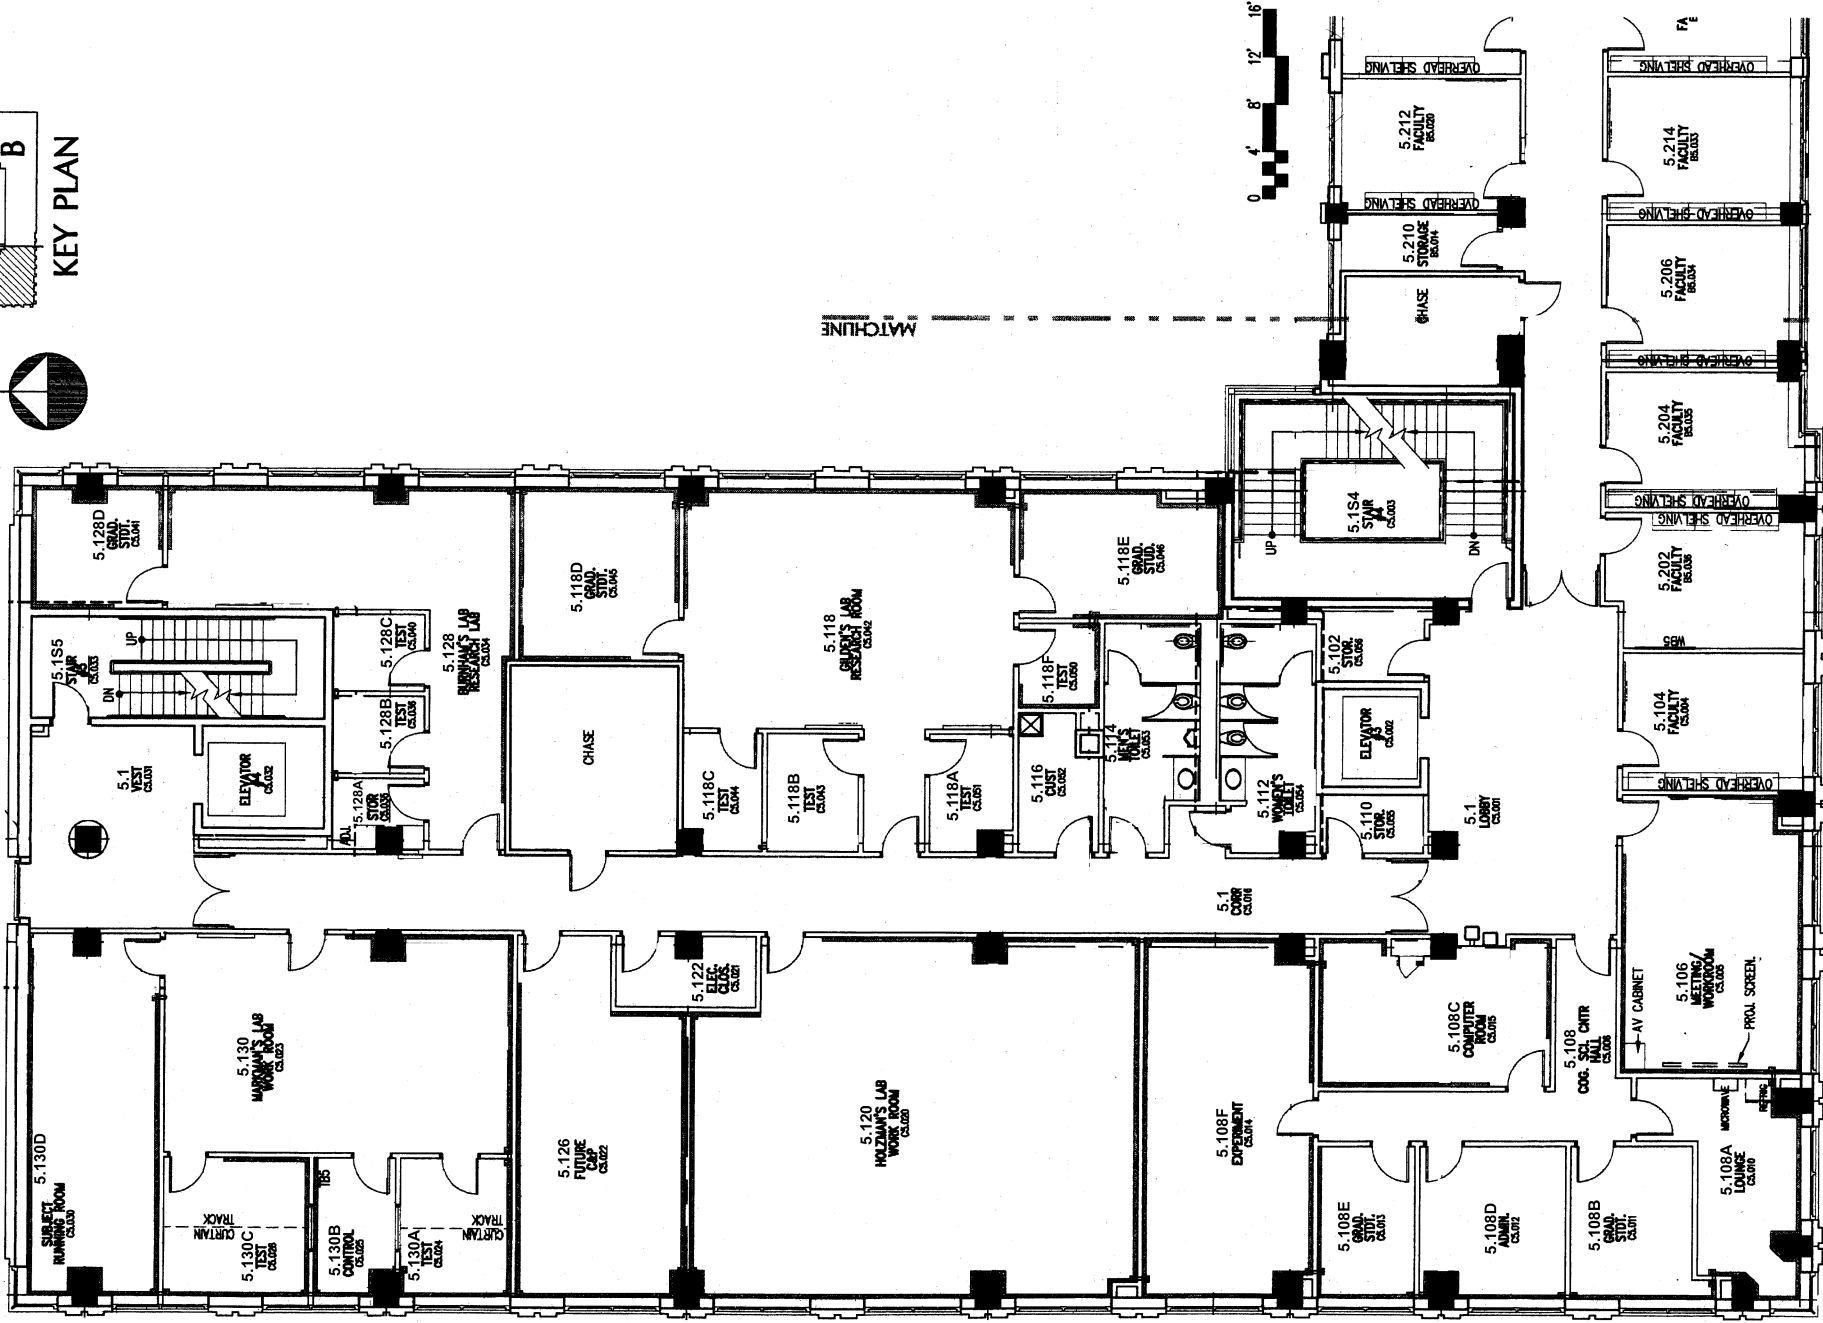

MATCHLINE