

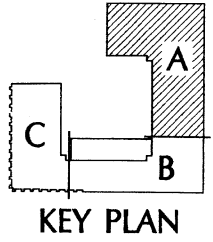


SECOND FLOOR FINISH
PLAN - AREA "A"

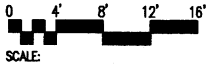

DRAWN BY: JAM CHECKED BY: MFK
JOB NO: 198095 JOB ABBREV: UT/P&CDFR
DATE: 10NOV99 ISSUE PACKAGE #4 - CD'S
DRAWING NUMBER: 095A0236

A2-36

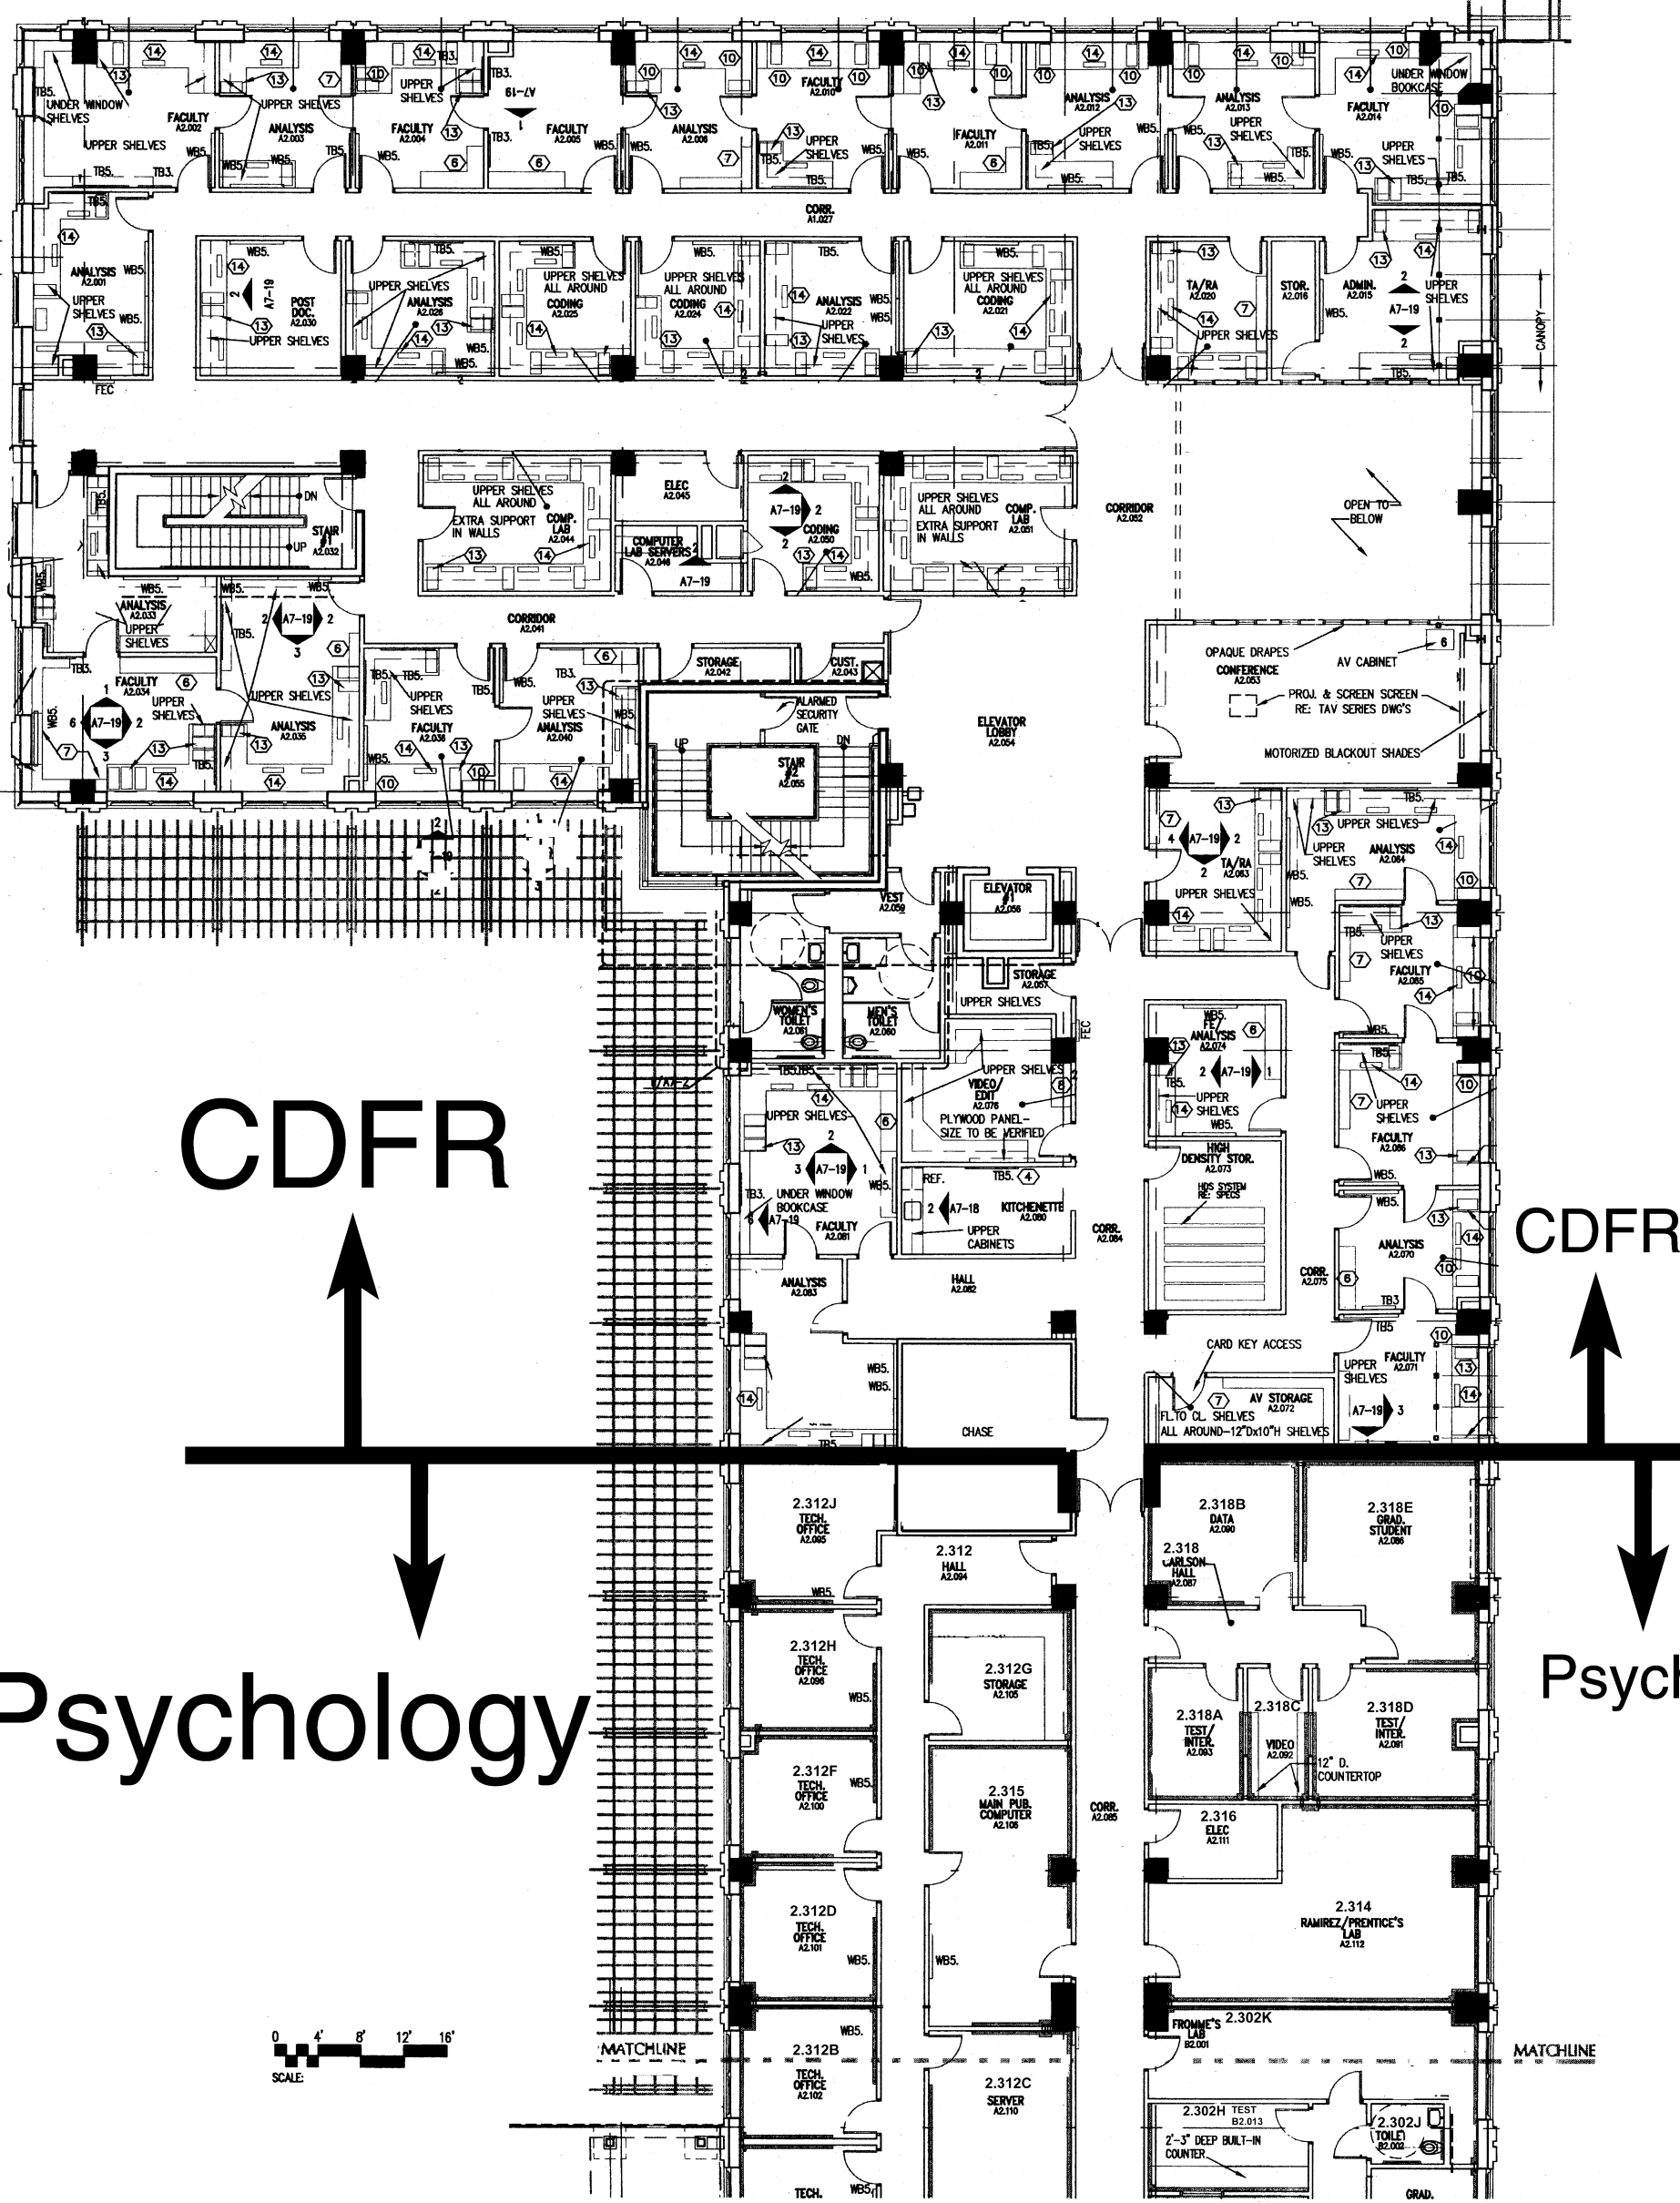


CDFR

CDFR

Psychology

Psych

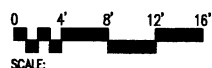

MATCHLINE